

MOUNTAIN CONTEMPORARY ARCHITECTS
 11222 East Cimarron Dr.
 Englewood, CO 80111
 970-376-6742
 mcacolorado.com


62 BENNETT COURT
 LOT 2, THE RIDGE OF RED MOUNTAIN REPLAT NO. 1
 (62 BENNETT CT, PITKIN COUNTY, CO)

REV	11/17/2015
REV	05/01/2015
REV.	02/27/2015
PERMIT	08/29/2014
DATE	08/15/2014
DATE	07/22/2014


PROJECT NO:
 MODEL FILE:

SHEET TITLE
 FLOOR PLANS

A2.1

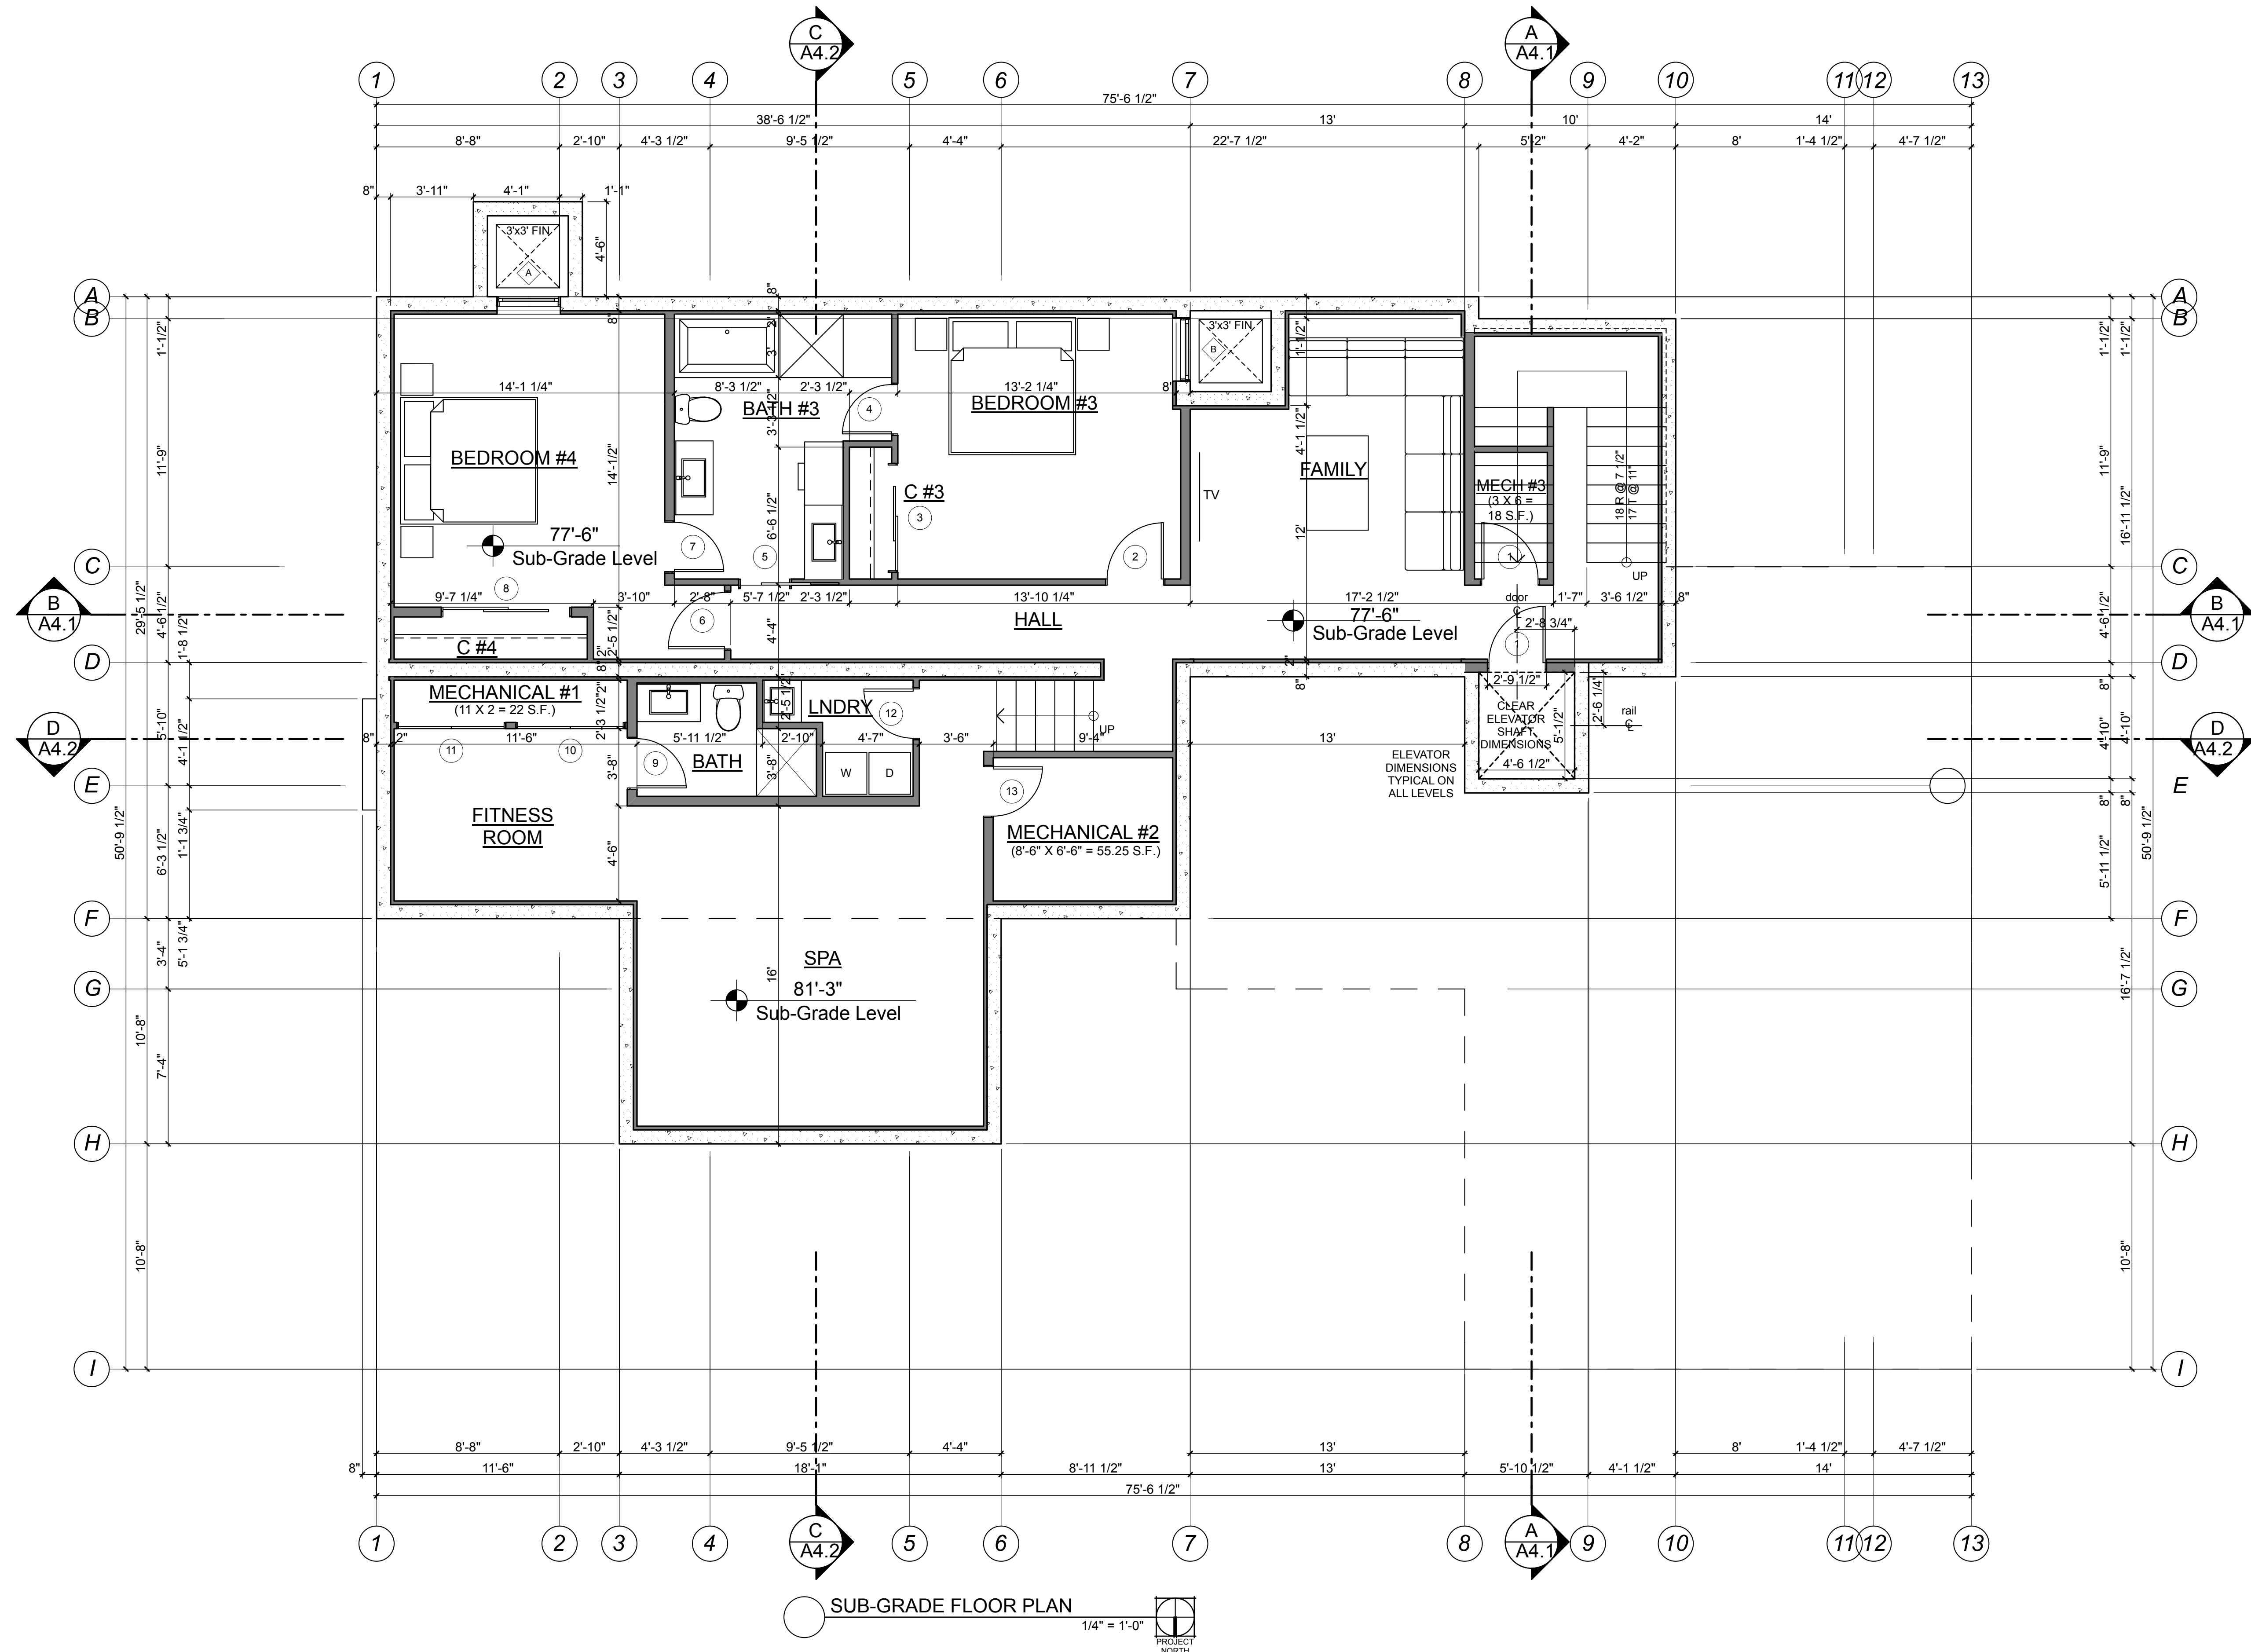

SUB-GRADE FLOOR PLAN
 1/4" = 1'-0"
 PROJECT NORTH

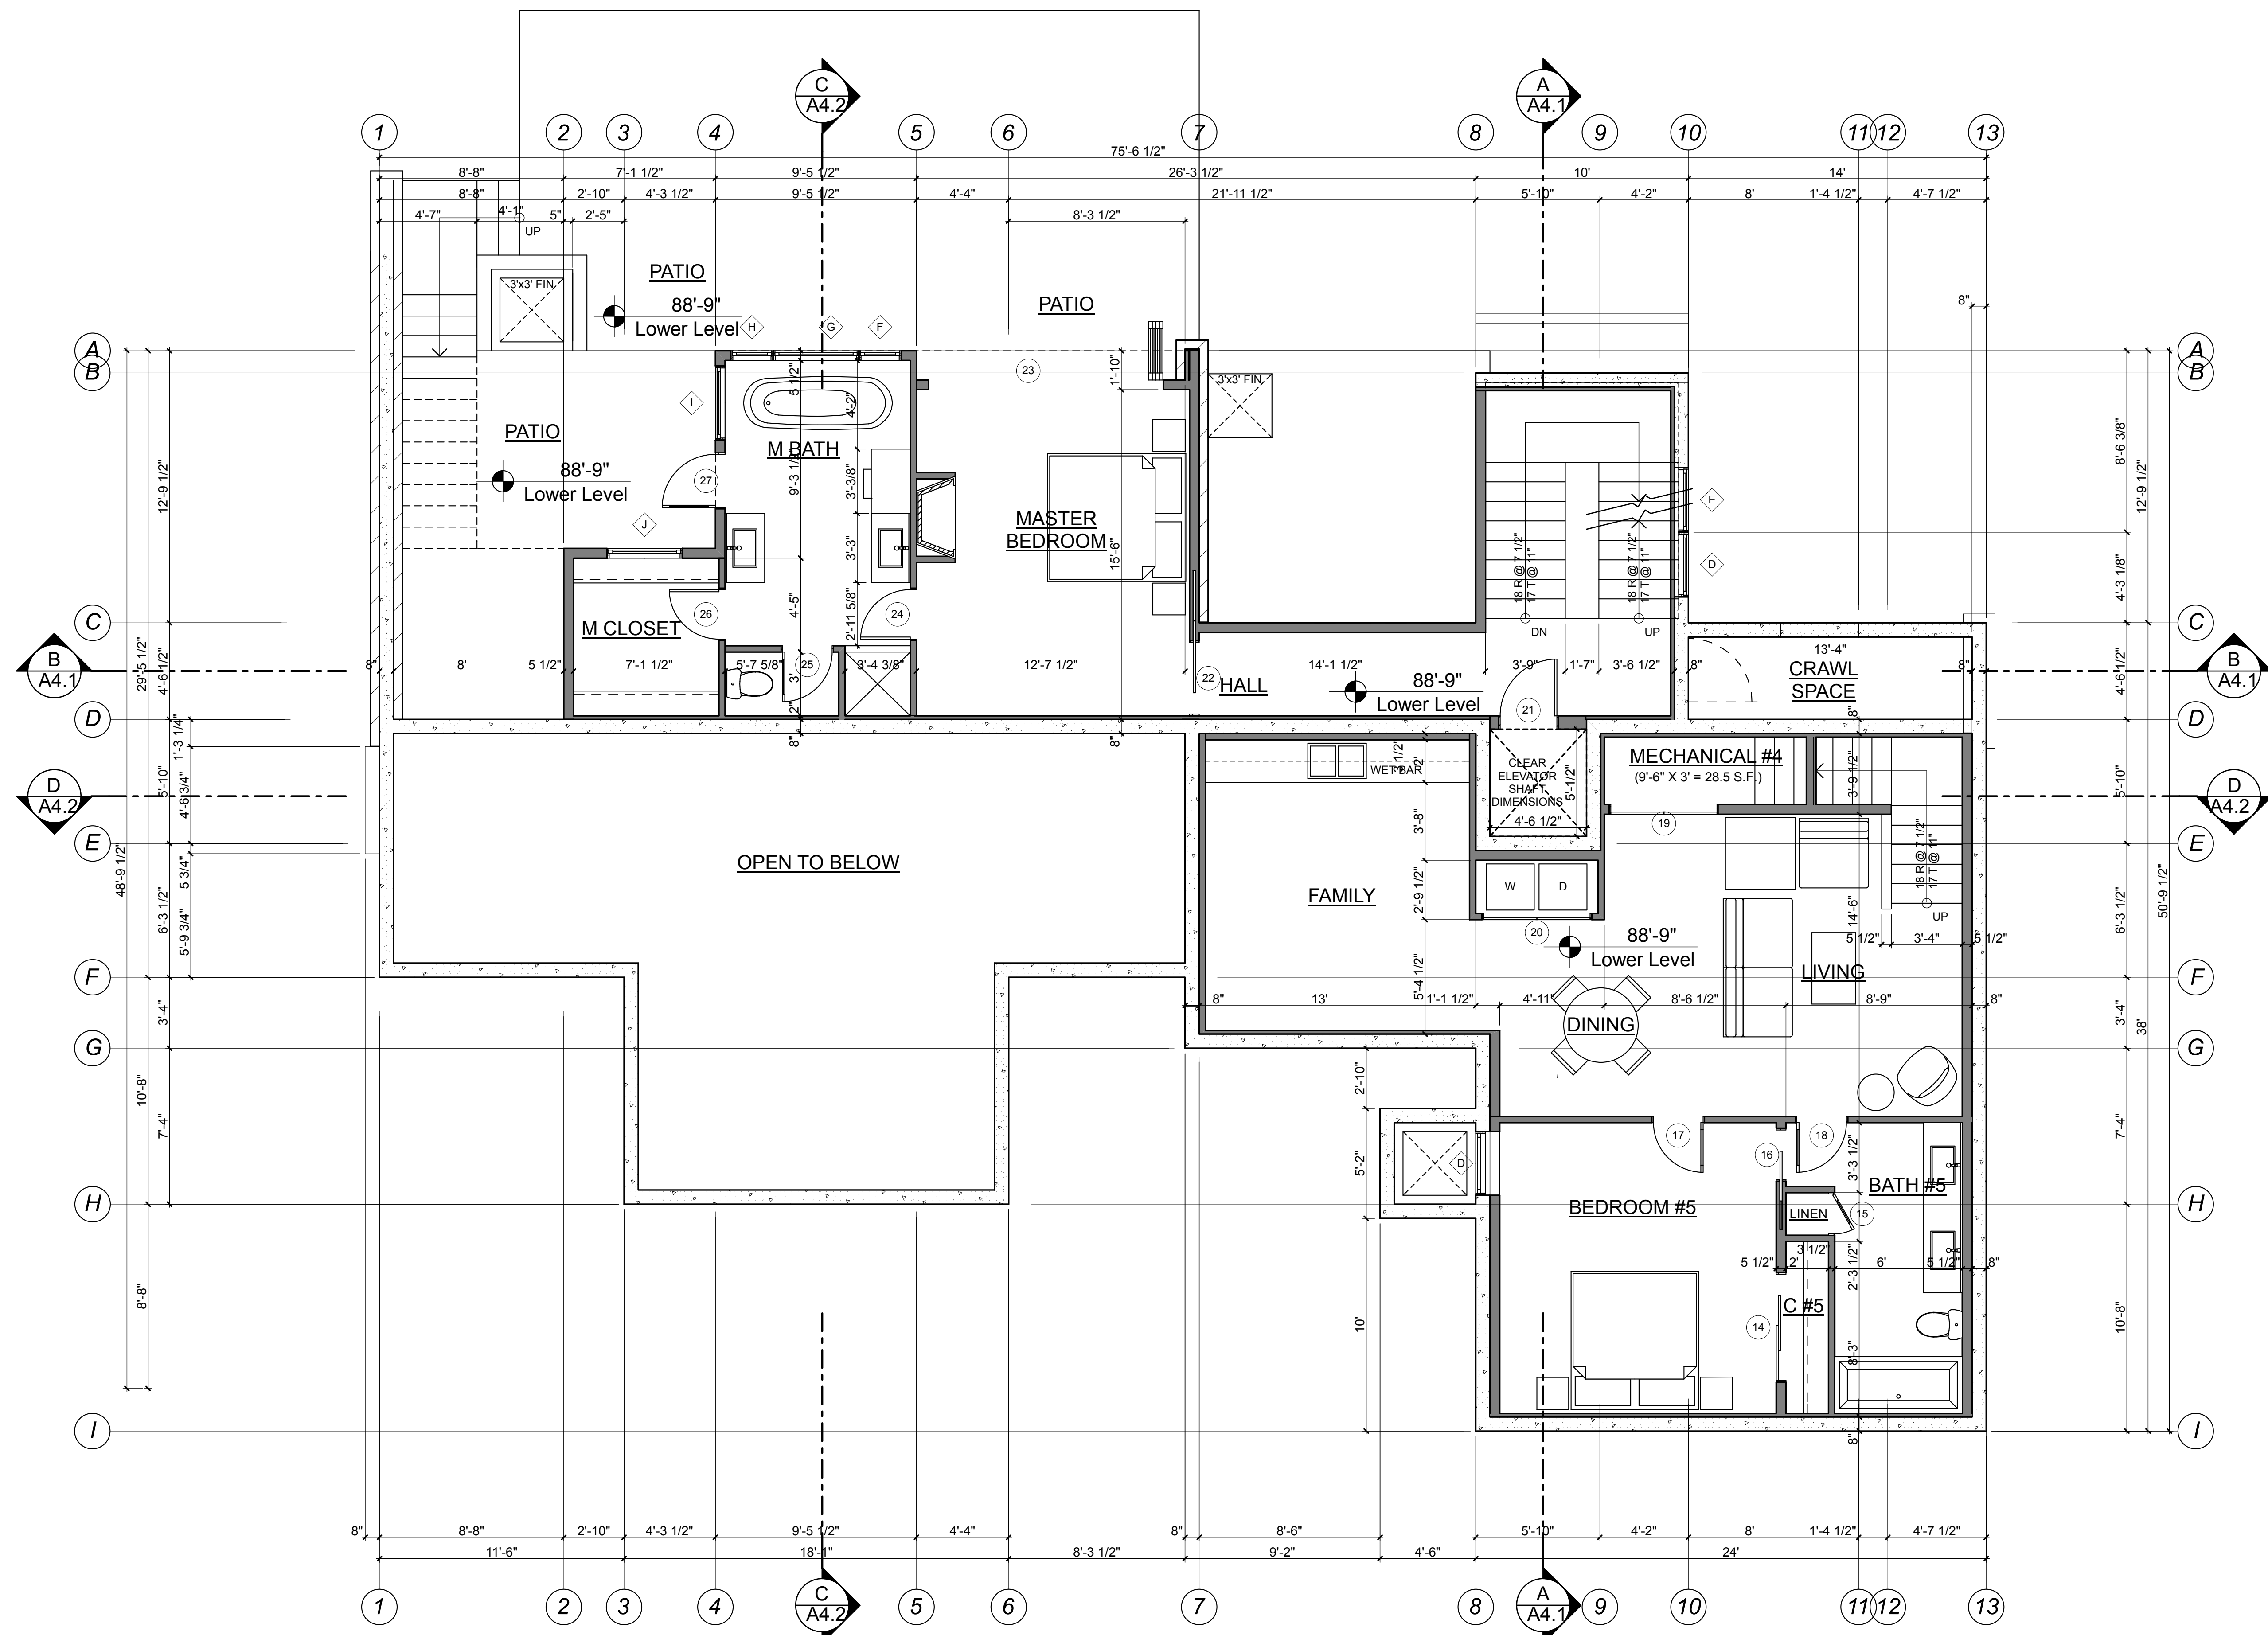

LOWER LEVEL FLOOR PLAN
 1/4" = 1'-0"
 PROJECT NORTH



MOUNTAIN CONTEMPORARY ARCHITECTS
 11222 East Cimarron Dr.
 Englewood, CO 80111
 970-376-6742
 mcacolorado.com


62 BENNETT COURT
 LOT 2, THE RIDGE OF RED MOUNTAIN REPLAT NO. 1
 (62 BENNETT CT, PITKIN COUNTY, CO)

REV	11/17/2015
REV	05/01/2015
REV.	02/27/2015
PERMIT	08/29/2014
DATE	08/15/2014
DATE	07/22/2014

PROJECT NO:
 MODEL FILE:

SHEET TITLE
 FLOOR PLANS

A2.2

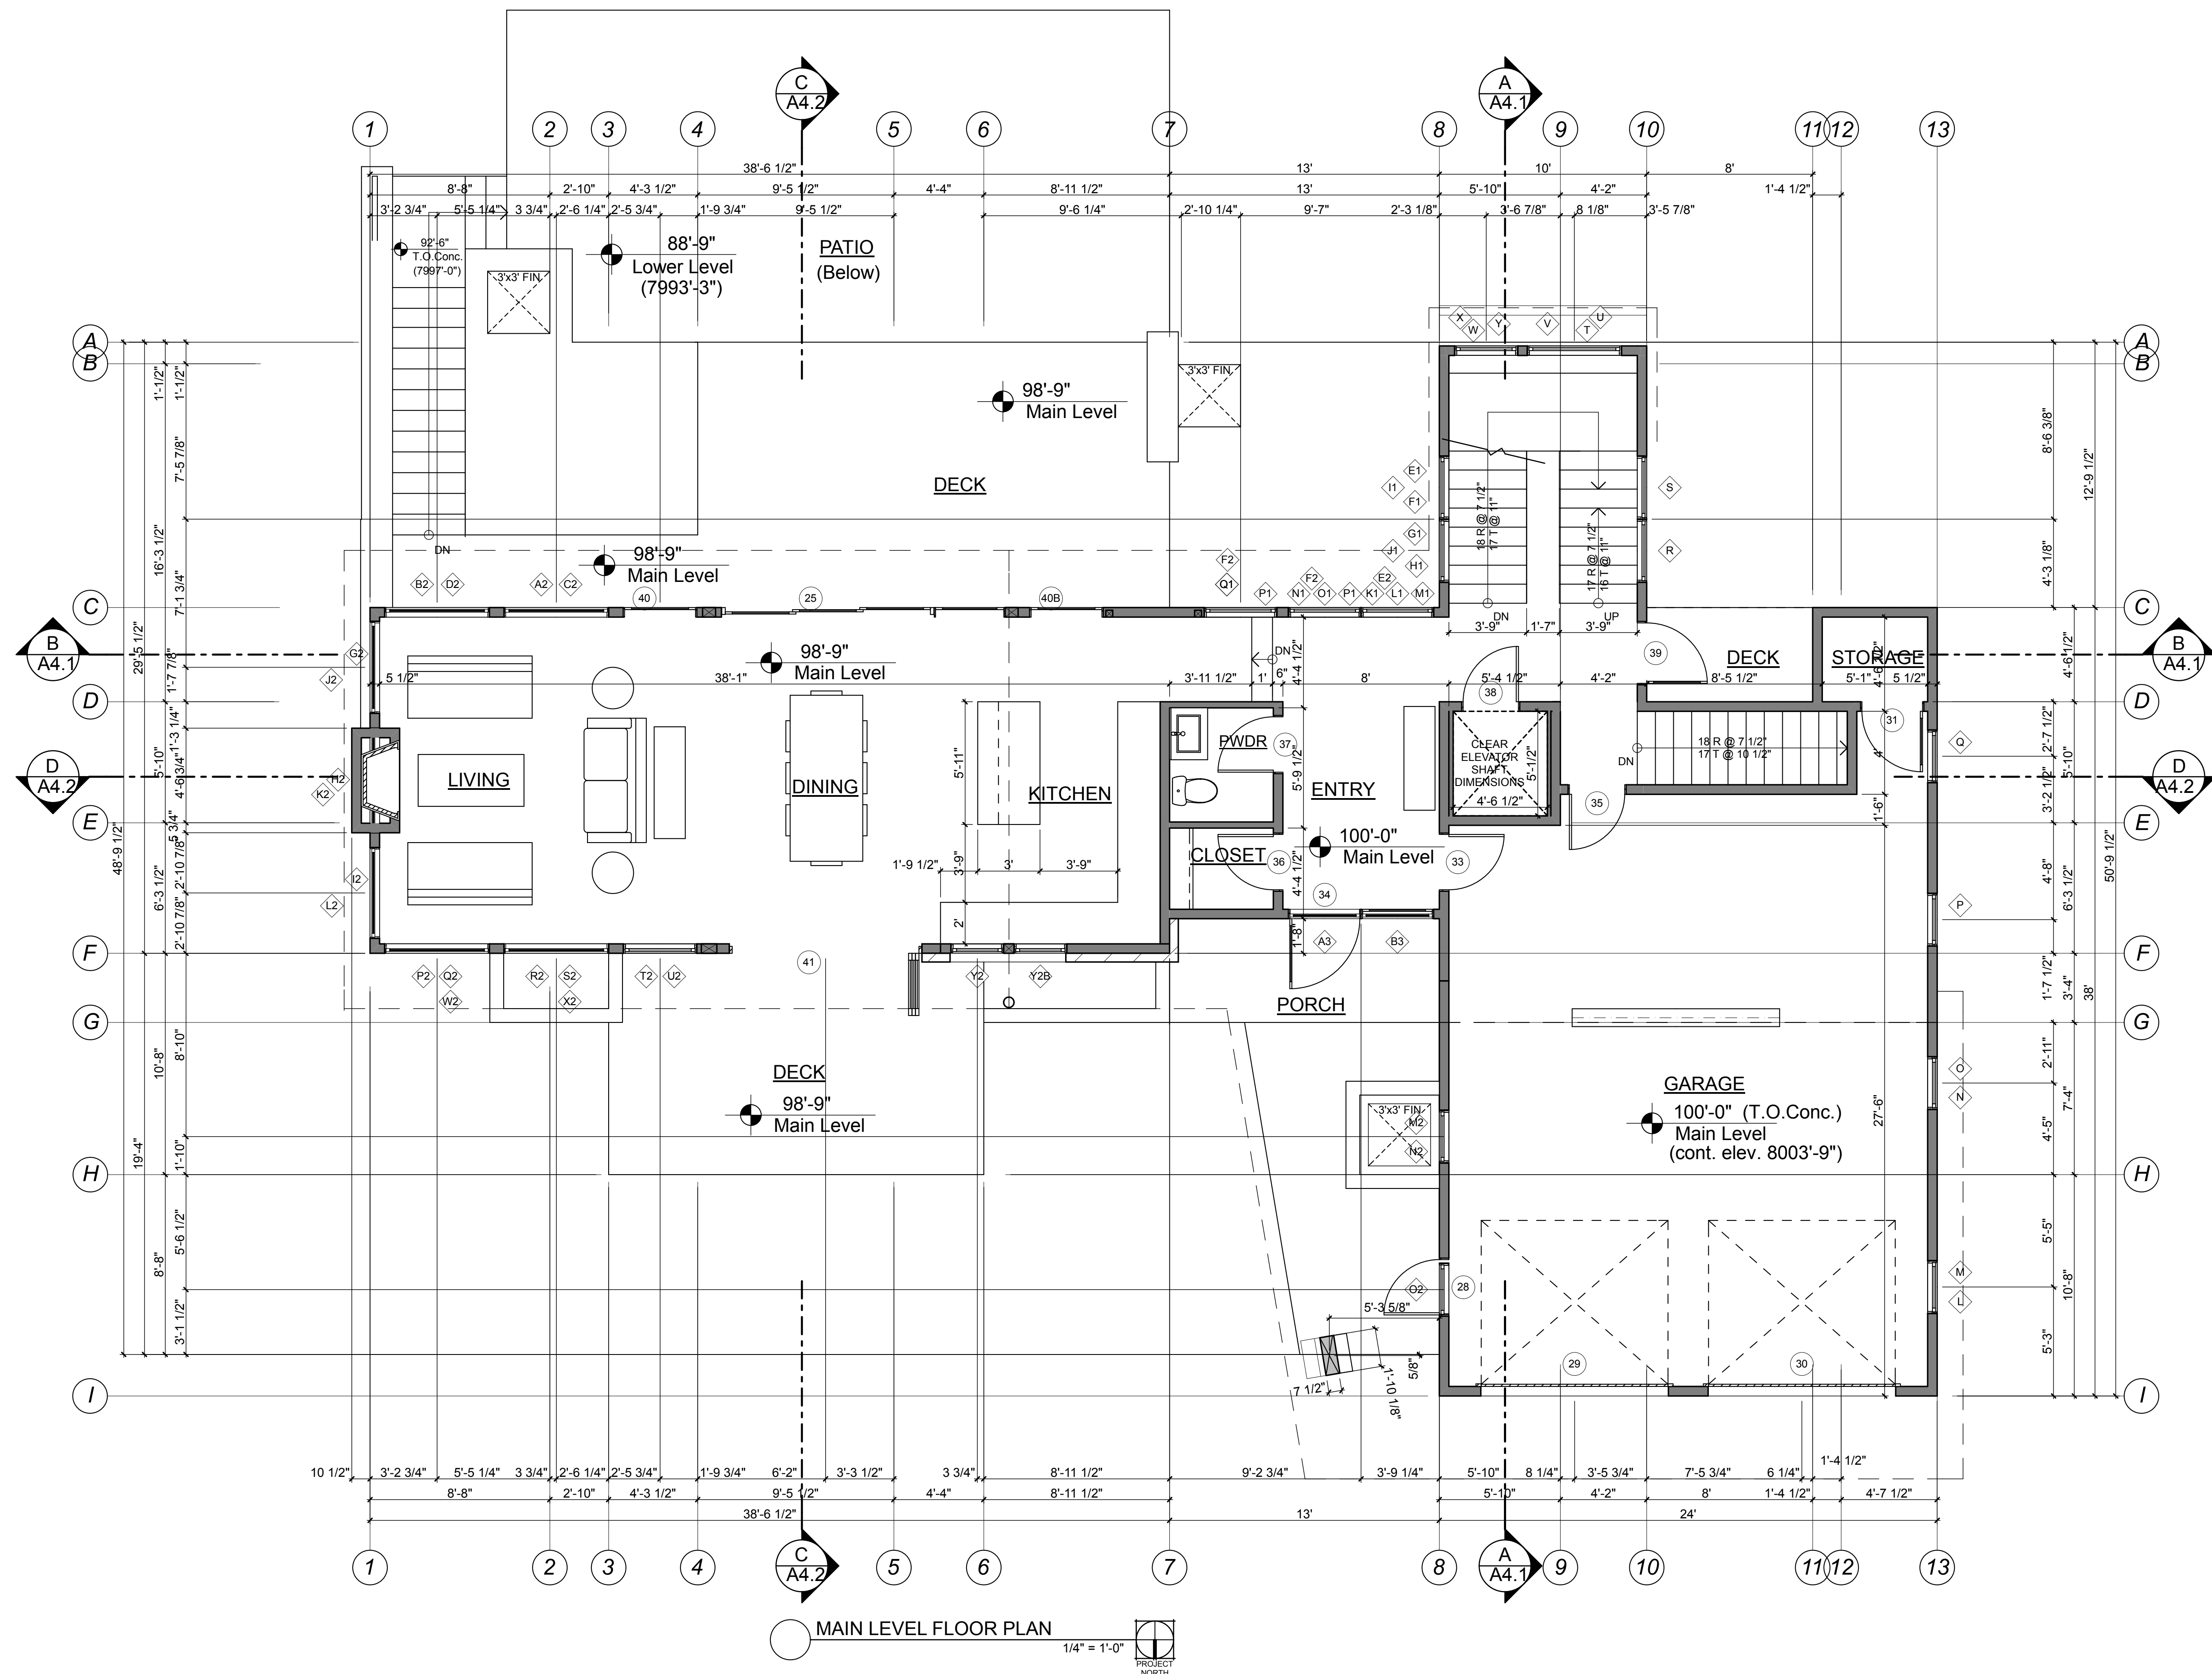

MAIN LEVEL FLOOR PLAN
1/4" = 1'-0"
PROJECT NORTH



MOUNTAIN CONTEMPORARY ARCHITECTS
11222 East Cimarron Dr.
Englewood, CO 80111
970-376-6742
mccolorado.com


62 BENNETT COURT
LOT 2, THE RIDGE OF RED MOUNTAIN REPLAT NO. 1
(62 BENNETT CT, PITKIN COUNTY, CO)

REV	11/17/2015
REV	05/01/2015
REV.	02/27/2015
PERMIT	08/29/2014
DATE	08/15/2014
DATE	07/22/2014

PROJECT NO:
MODEL FILE:

SHEET TITLE
FLOOR PLANS

A2.3

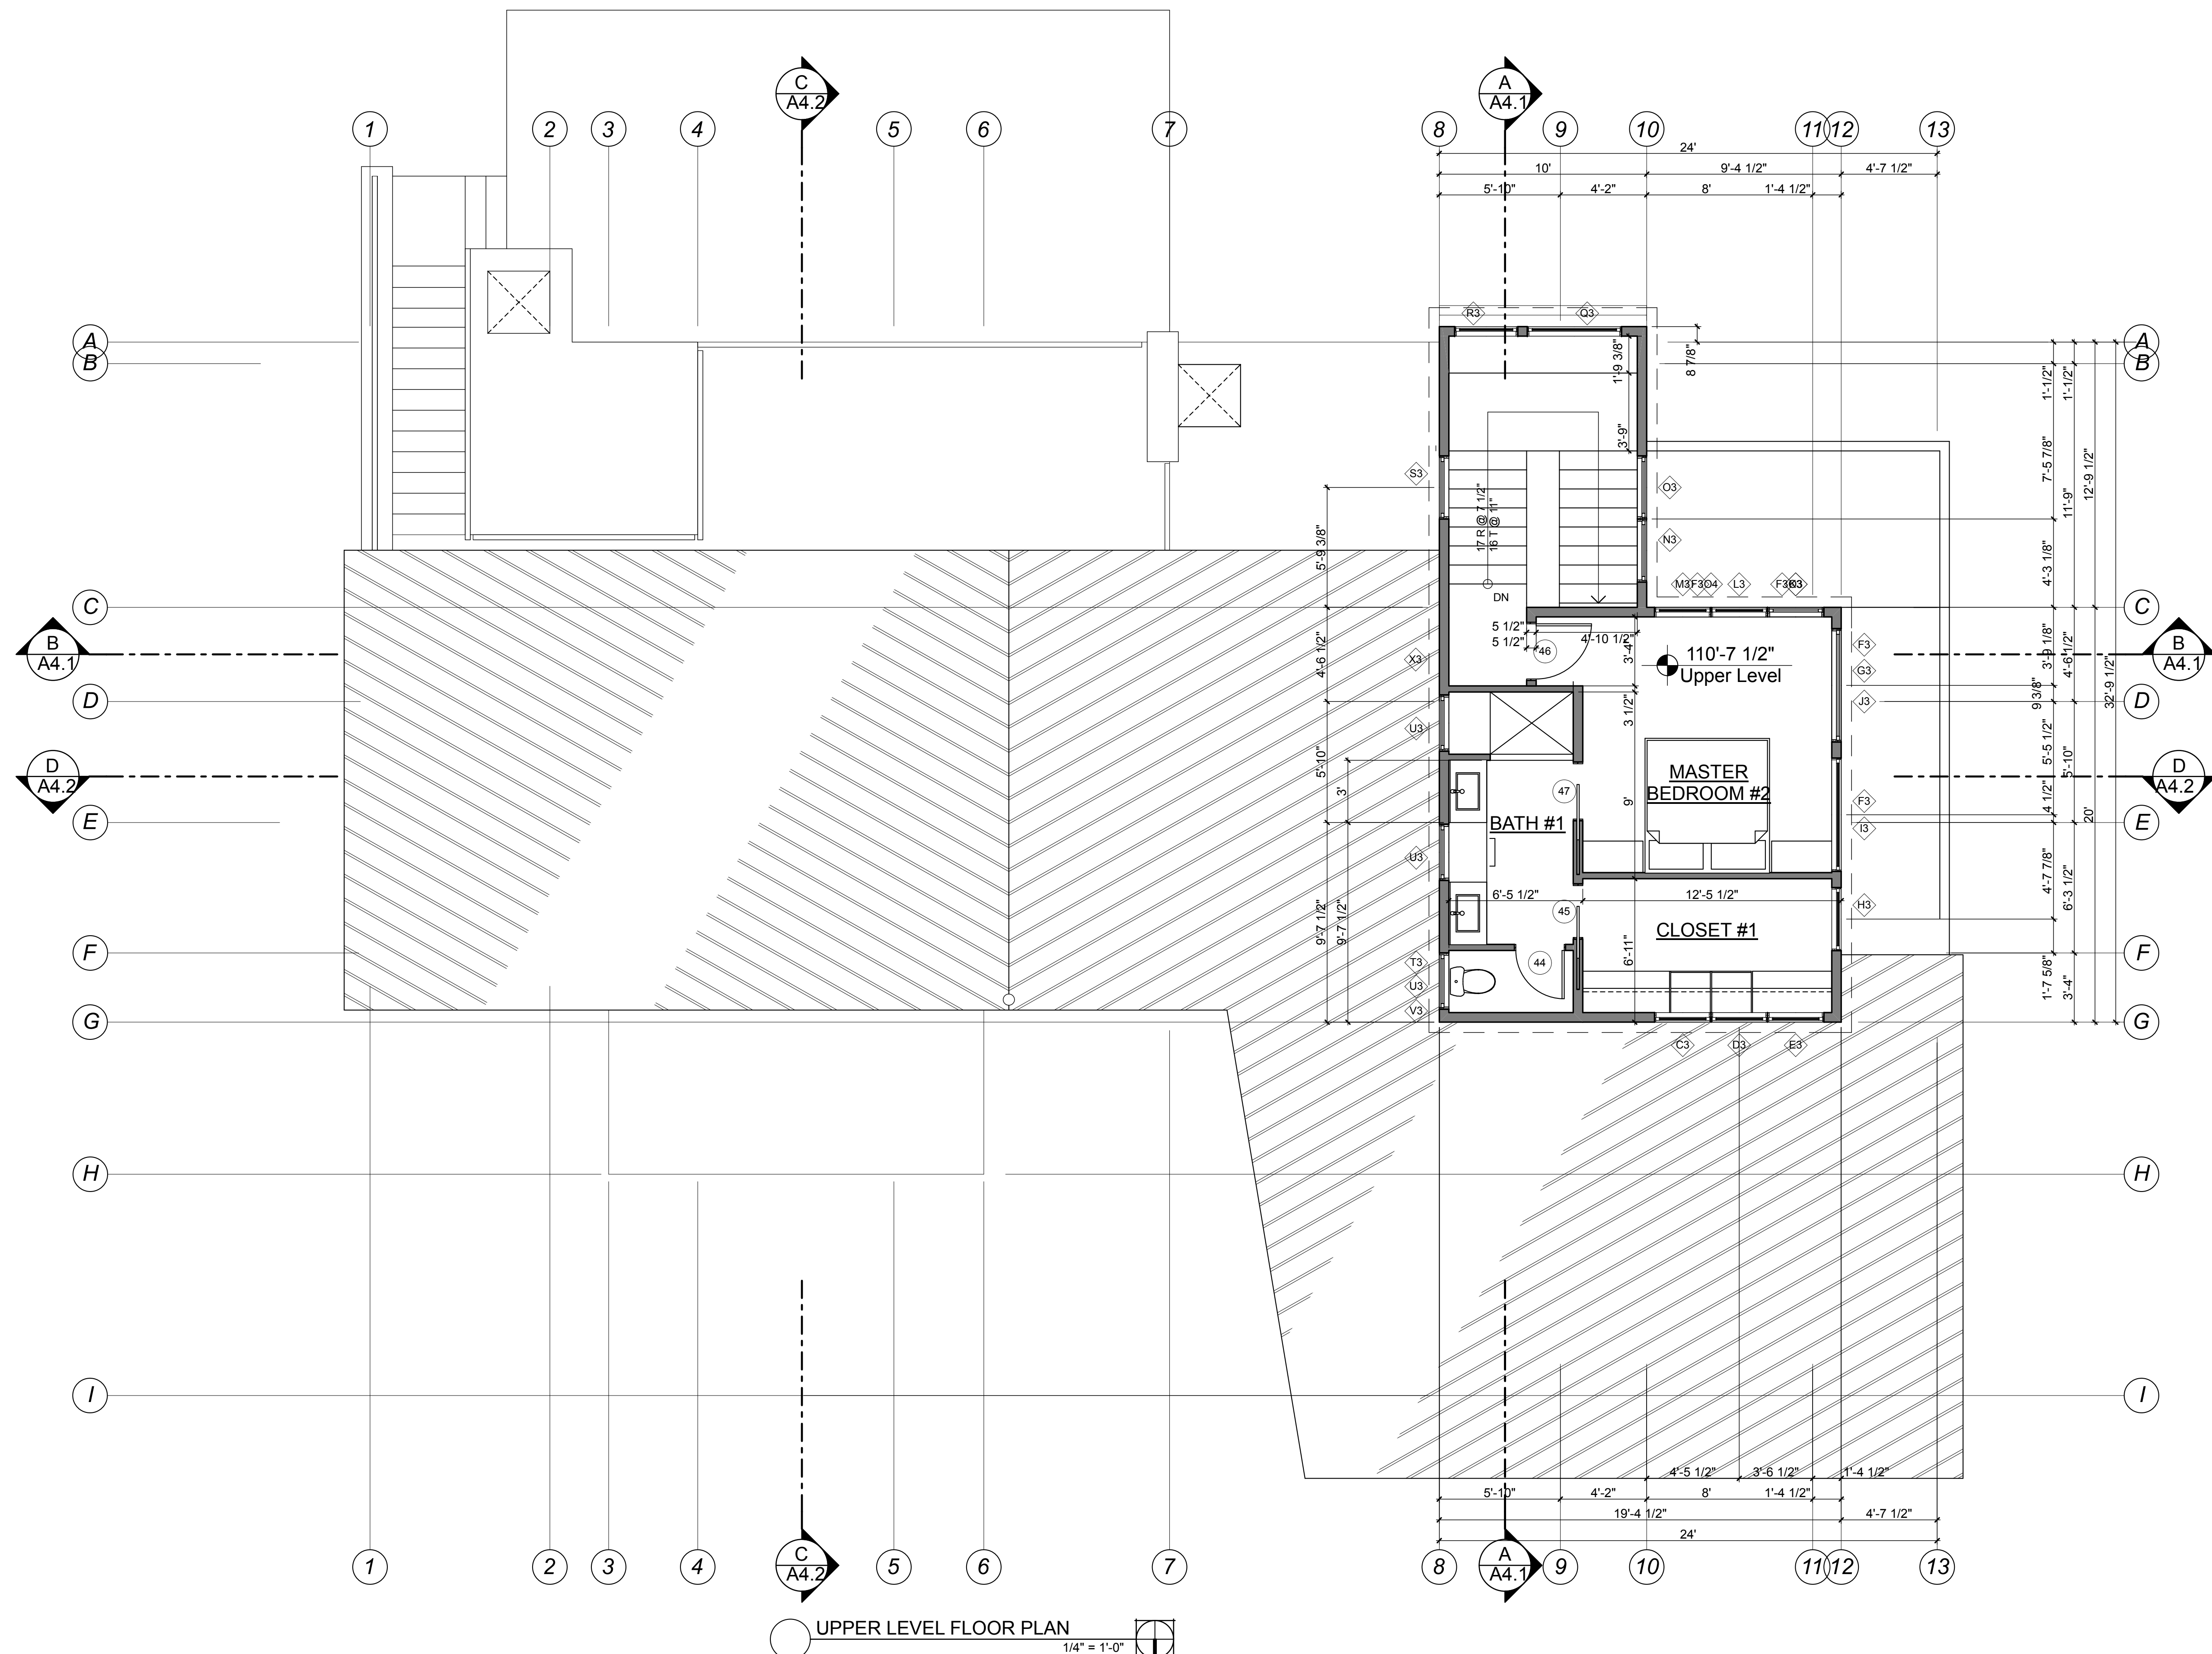

UPPER LEVEL FLOOR PLAN
1/4" = 1'-0"



MOUNTAIN CONTEMPORARY ARCHITECTS
11222 East Cimarron Dr.
Englewood, CO 80111
970-376-6742
mccolorado.com

62 BENNETT COURT
LOT 2, THE RIDGE OF RED MOUNTAIN
REPLAT NO. 1
(62 BENNETT CT.
PITKIN COUNTY, CO)

REV	02/22/2016
REV	11/17/2015
REV	05/01/2015
REV.	02/27/2015
PERMIT	08/29/2014
DATE	08/15/2014
DATE	07/22/2014

PROJECT NO:
MODEL FILE:

SHEET TITLE
FLOOR PLANS

A2.4