



**1** PROPOSED - UPPER LEVEL  
SCALE: 1/4" = 1'-0"

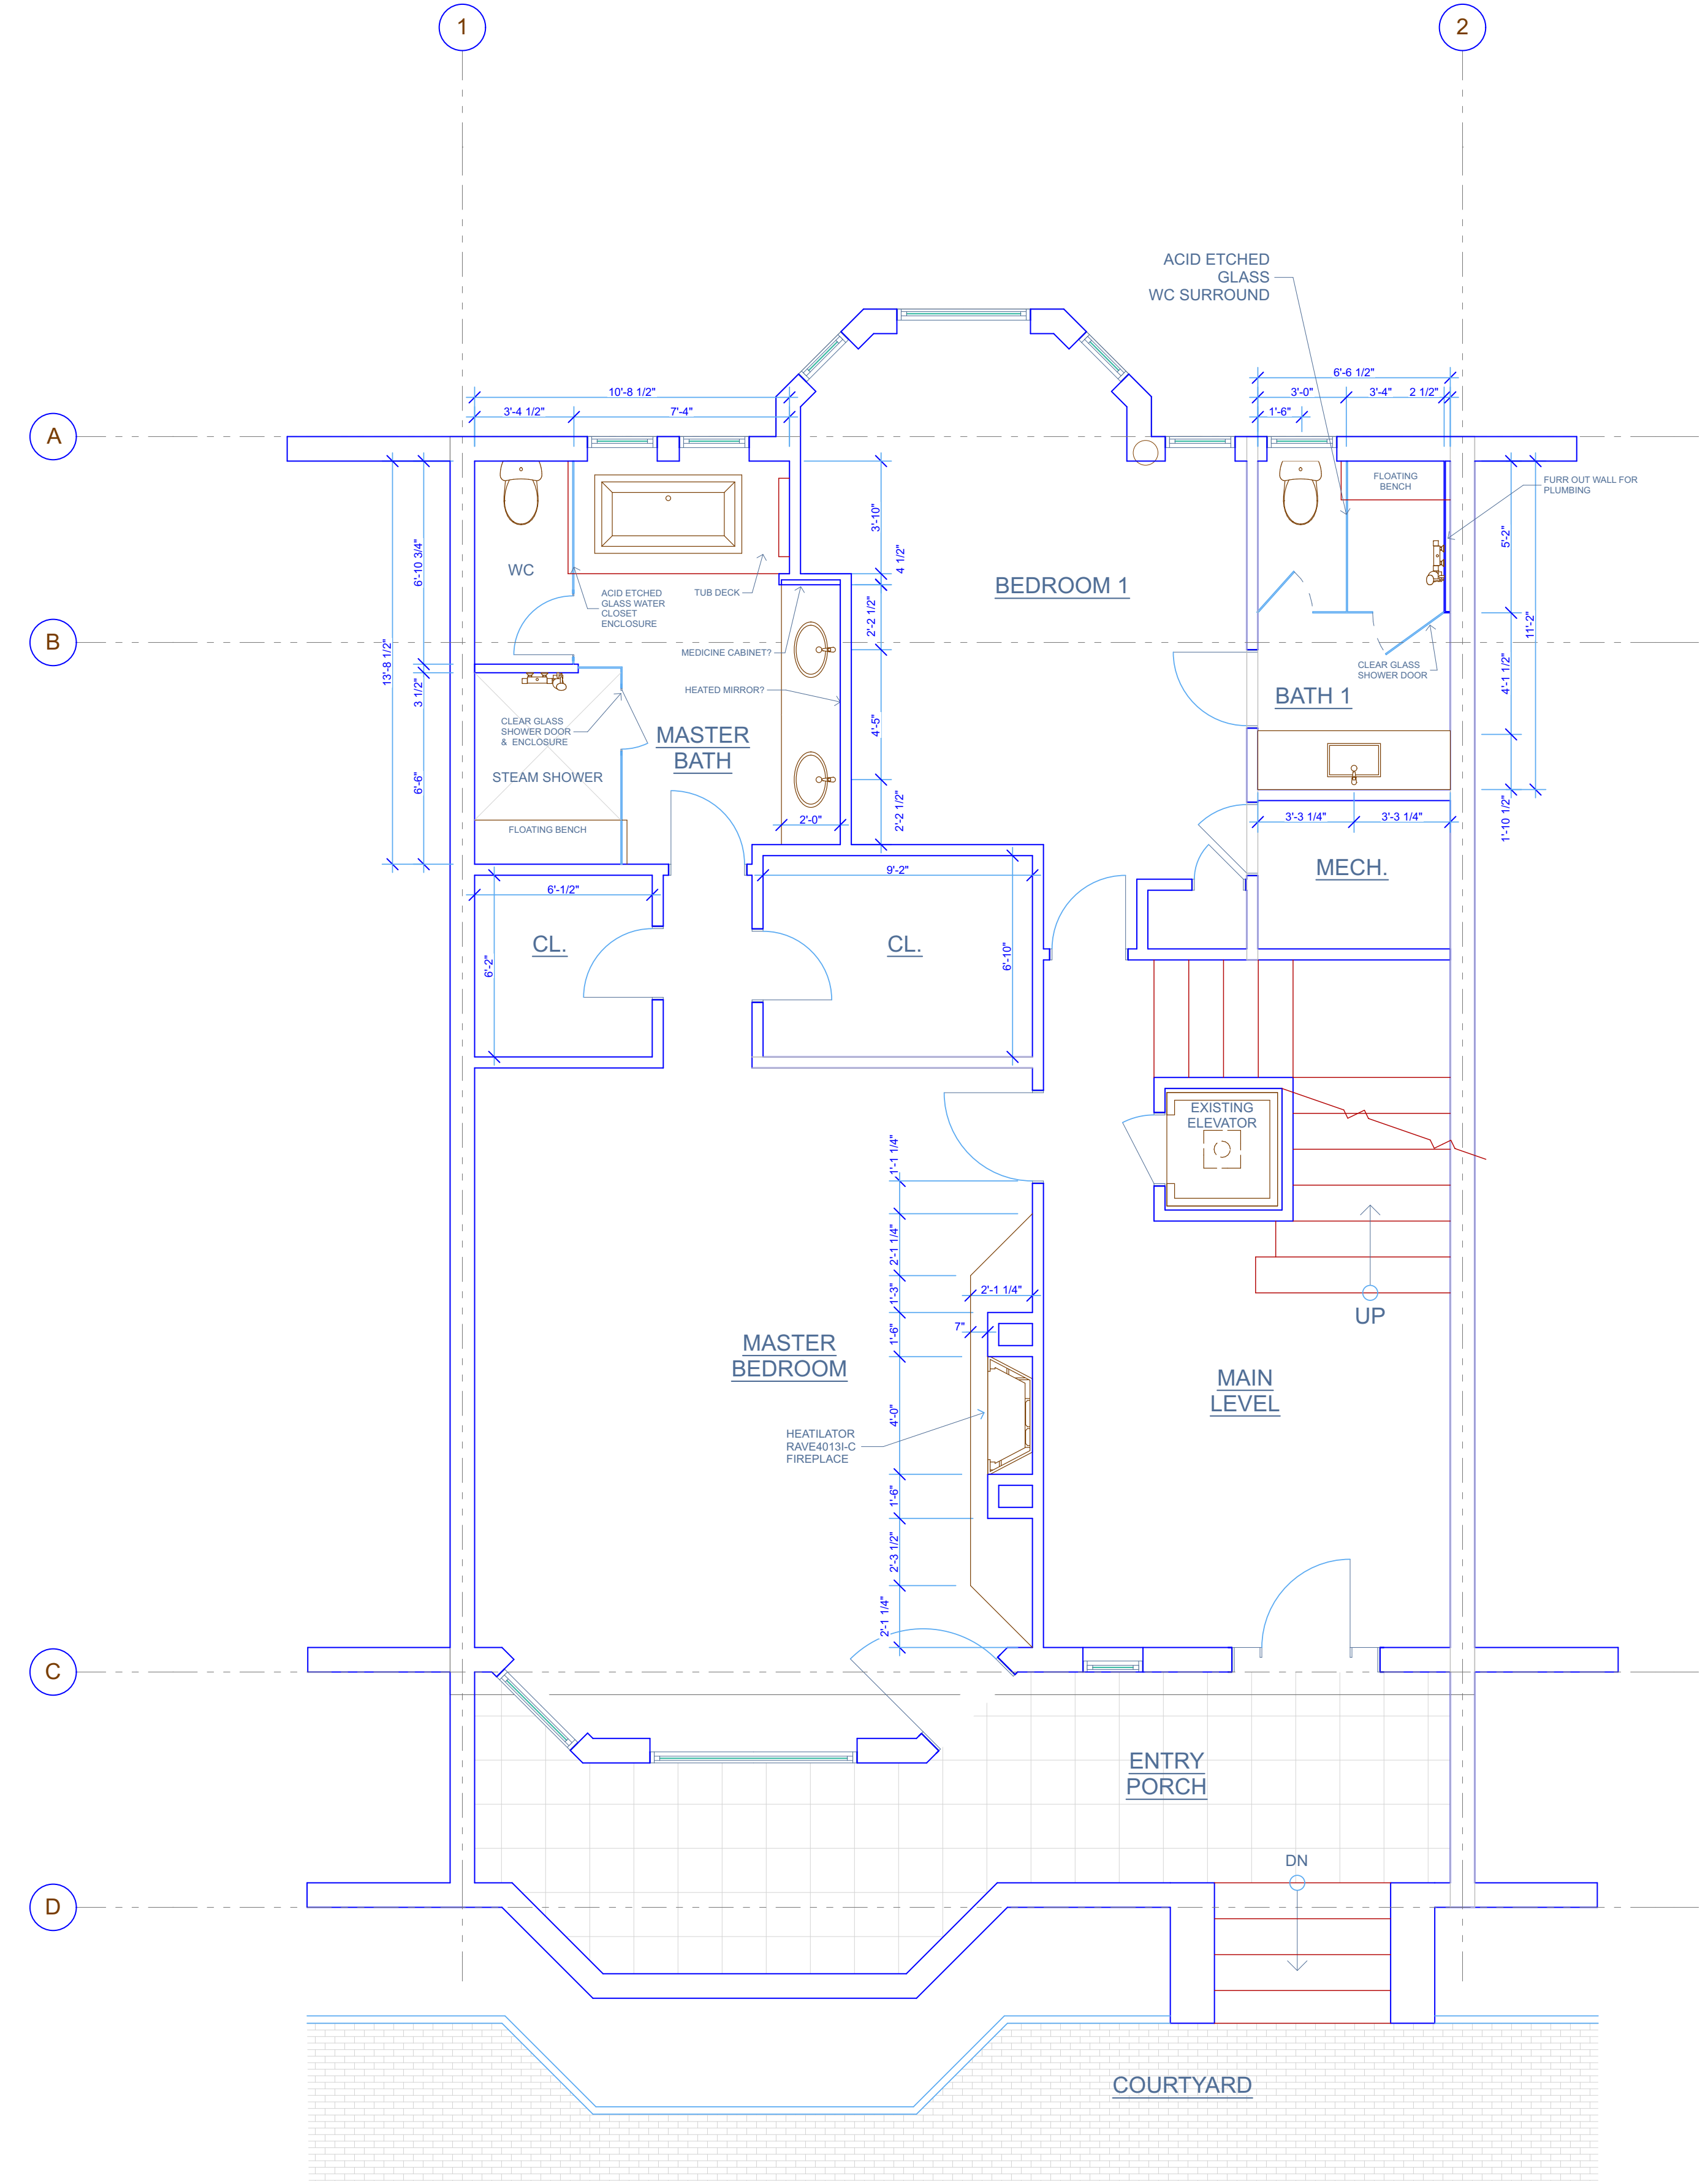

**2** PROPOSED - MAIN ENTRY LEVEL  
SCALE: 1/4" = 1'-0"

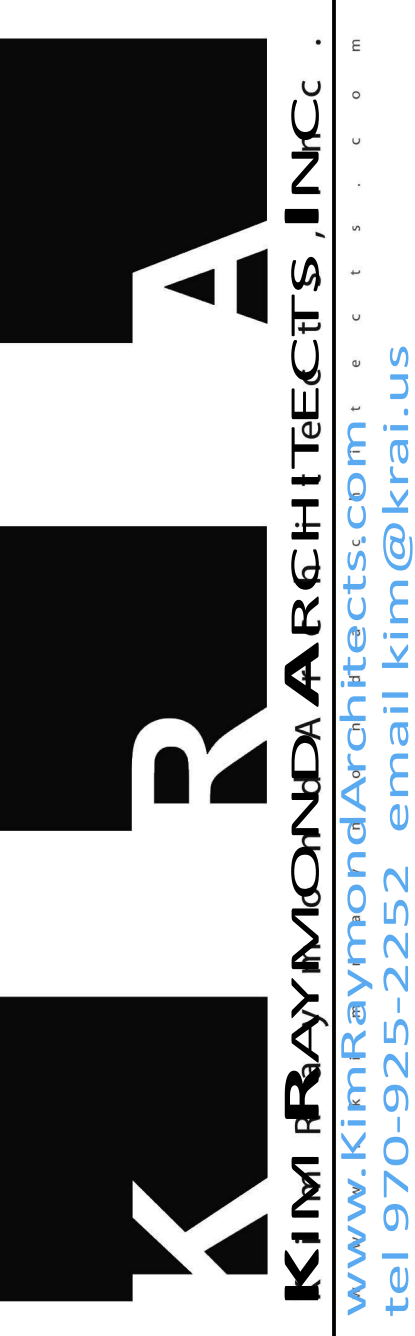


ALL DESIGNS, IDEAS ARRANGEMENTS AND PLANS INDICATED BY THESE DRAWINGS AND SPECIFICATIONS ARE THE PROPERTY AND COPYRIGHT OF KIM RAYMOND ARCHITECTS, INC. AND SHALL NEITHER BE USED ON ANY OTHER WORK NOR BE USED BY ANY OTHER PERSON FOR ANY USE WHATSOEVER WITHOUT WRITTEN PERMISSION. WRITTEN DIMENSIONS SHALL TAKE PRECEDENCE OVER SCALED DIMENSIONS AND SHALL BE VERIFIED AT THE SITE. ANY DIMENSIONAL DISCREPANCY SHALL BE BROUGHT TO THE ATTENTION OF THE ARCHITECT PRIOR TO COMMENCEMENT OF WORK.

**River Park Condominium, Unit 11**  
132 North Spring Street, Bldg D  
Aspen, Colorado 81611


DATE	ISSUE
2/12/15	PERMIT
4/21/15	CHANGE ORDER

Scale: AS NOTED


IF THE ABOVE DIMENSION DOES NOT MEASURE ONE INCH (1") EXACTLY, THIS DRAWING WILL HAVE BEEN ENLARGED OR REDUCED, AFFECTING ALL LABELED SCALES.

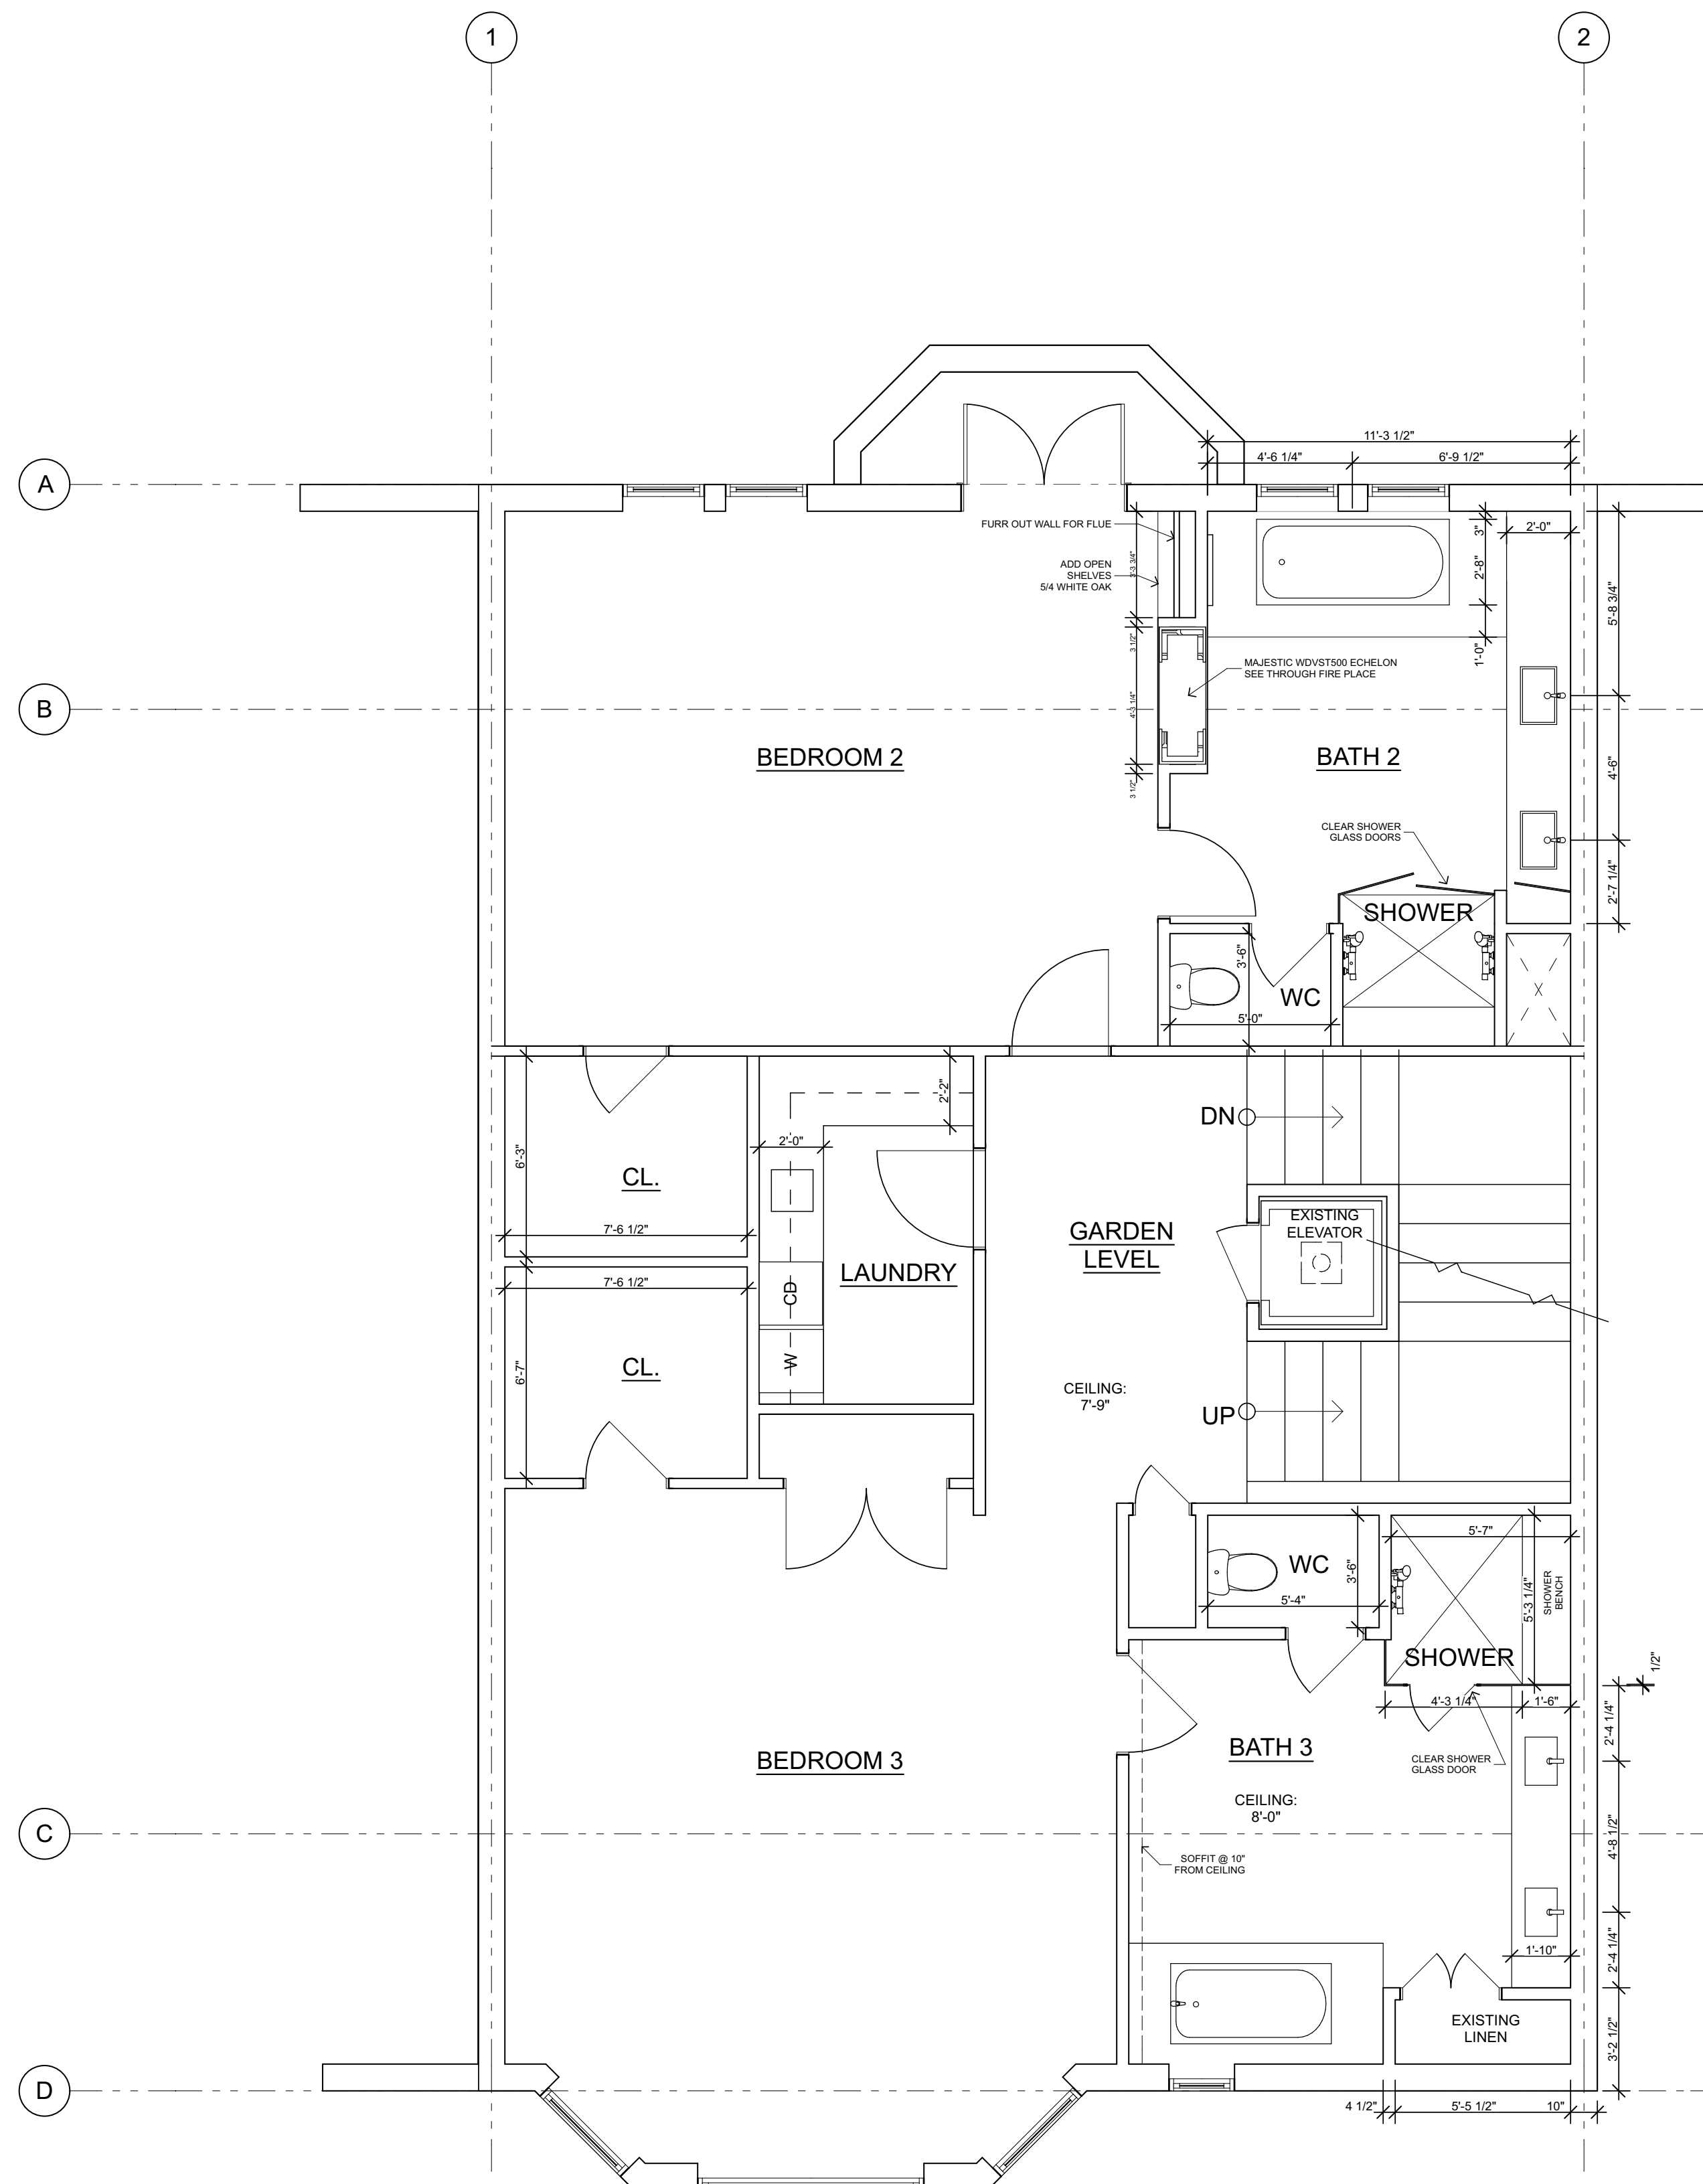

**1** PROPOSED - GARDEN LEVEL  
SCALE: 1/4" = 1'-0"

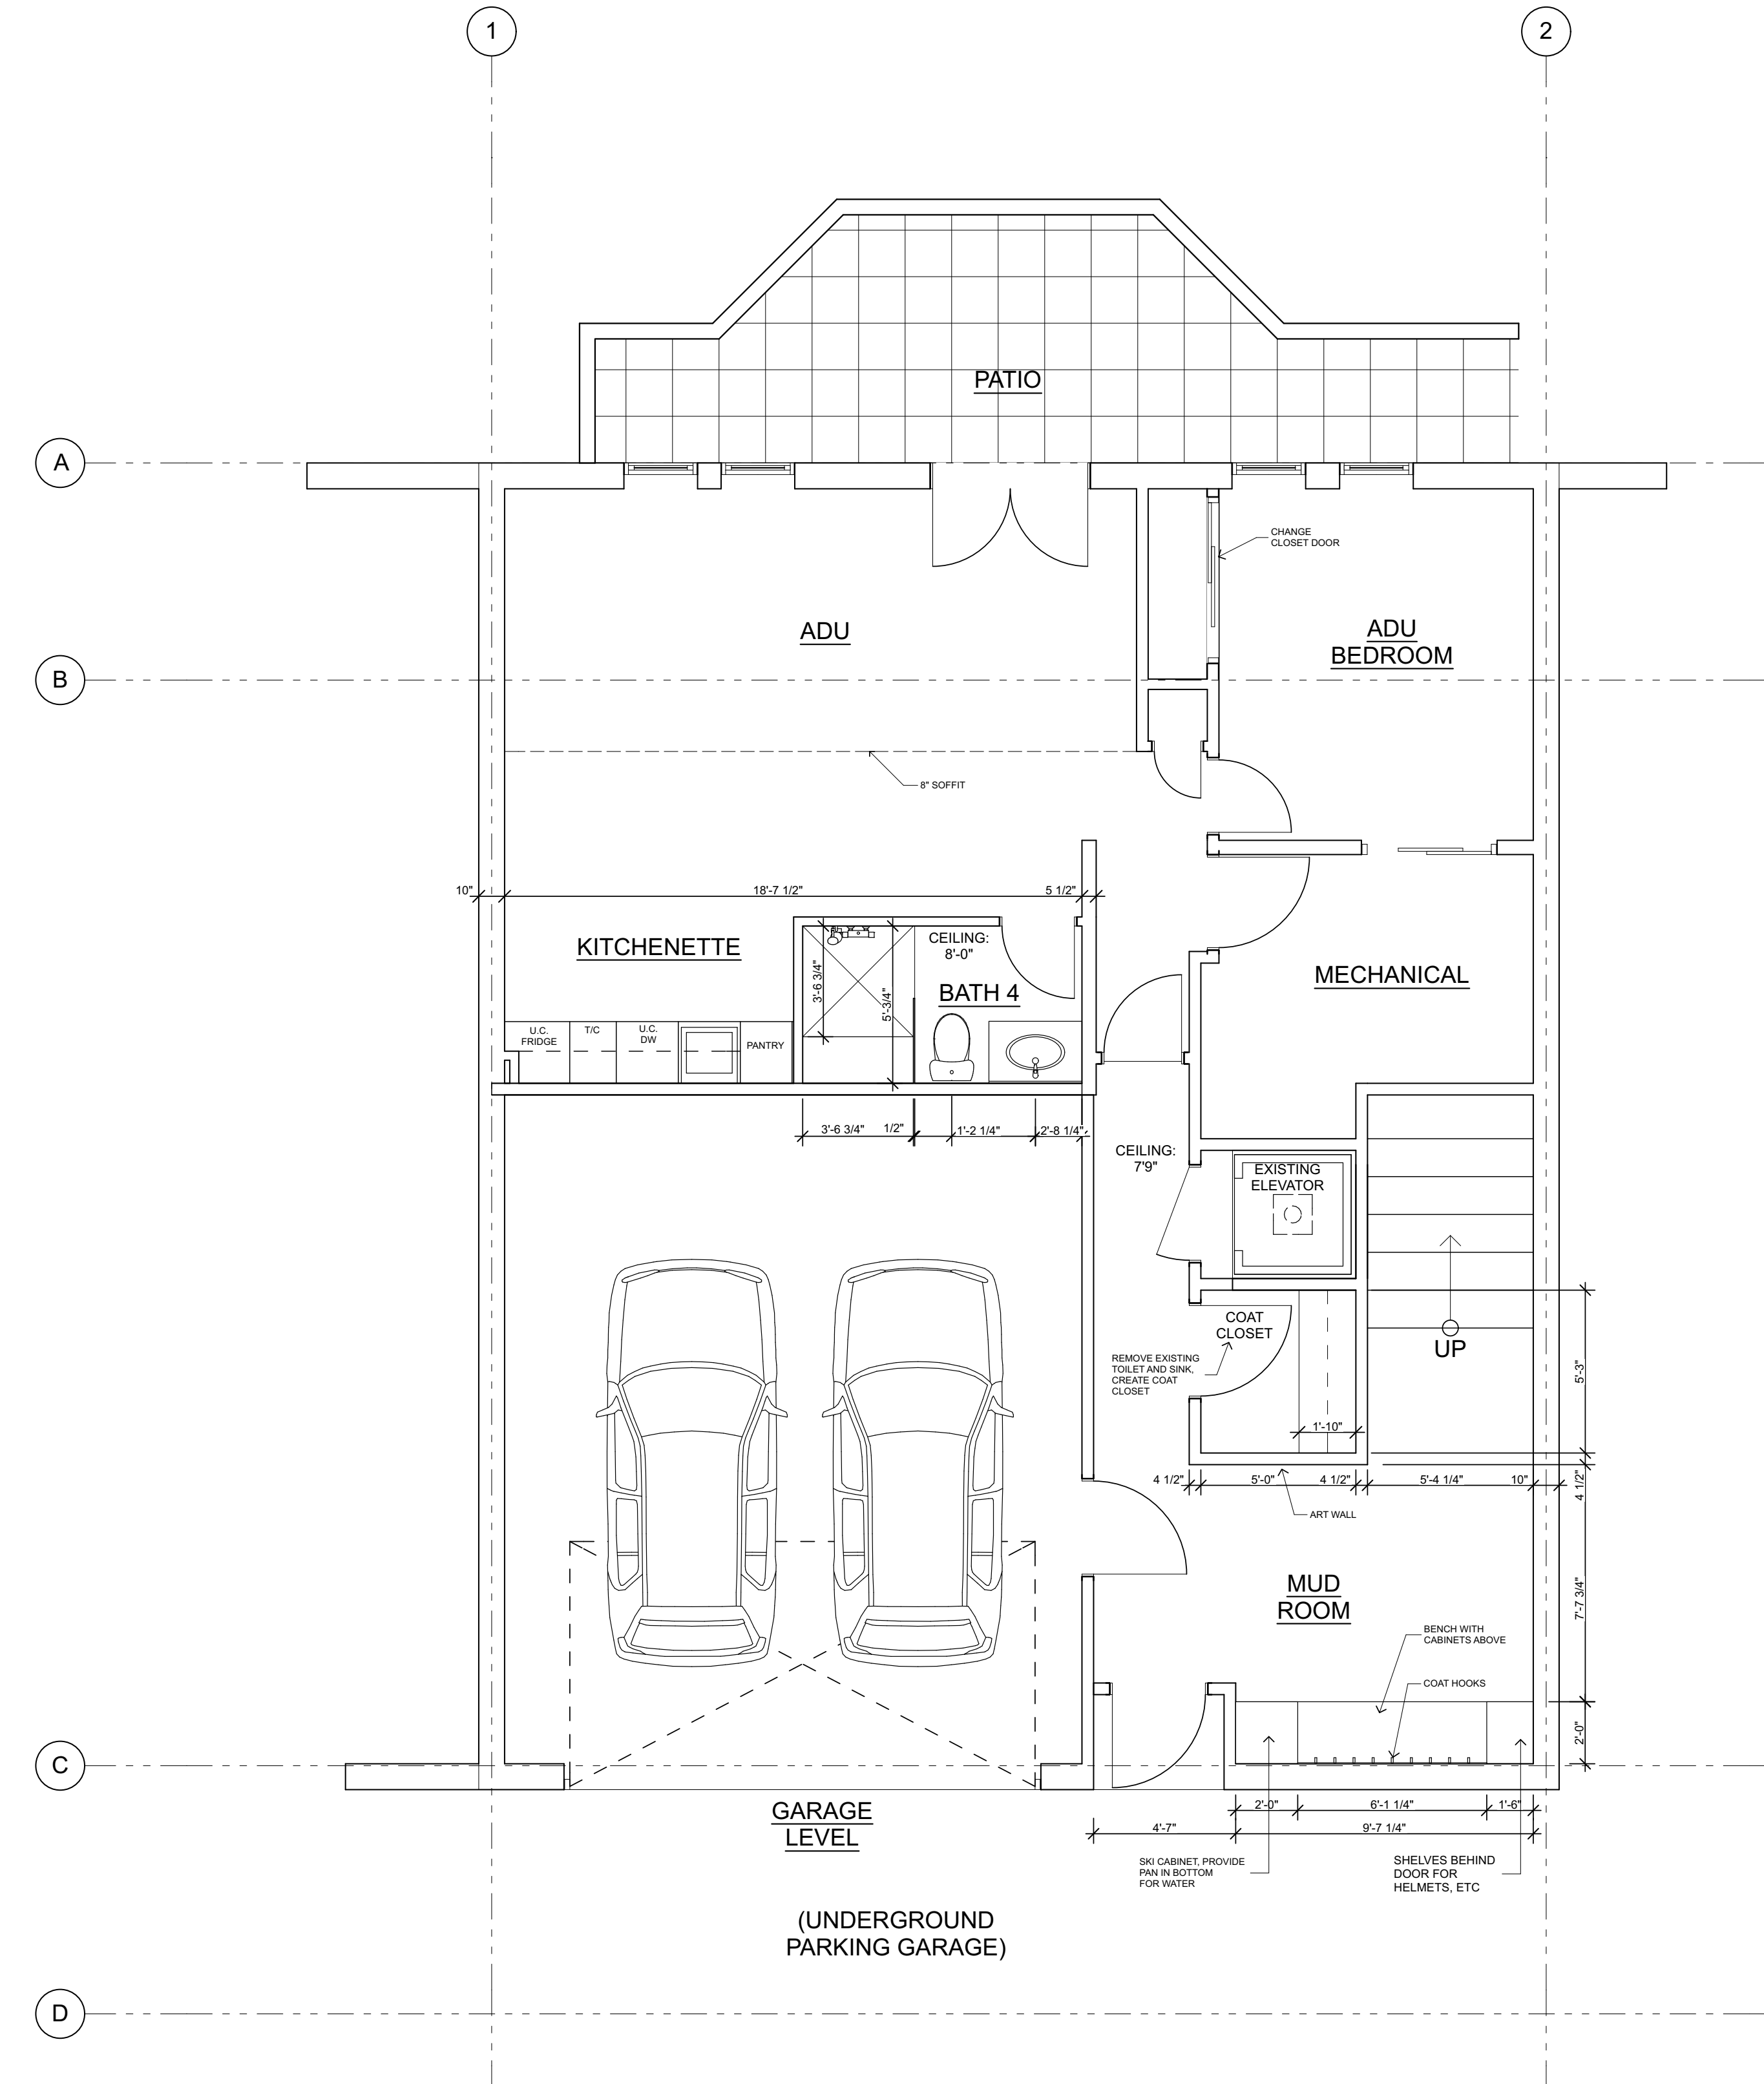

**2** PROPOSED - GARAGE LEVEL  
SCALE: 1/4" = 1'-0"

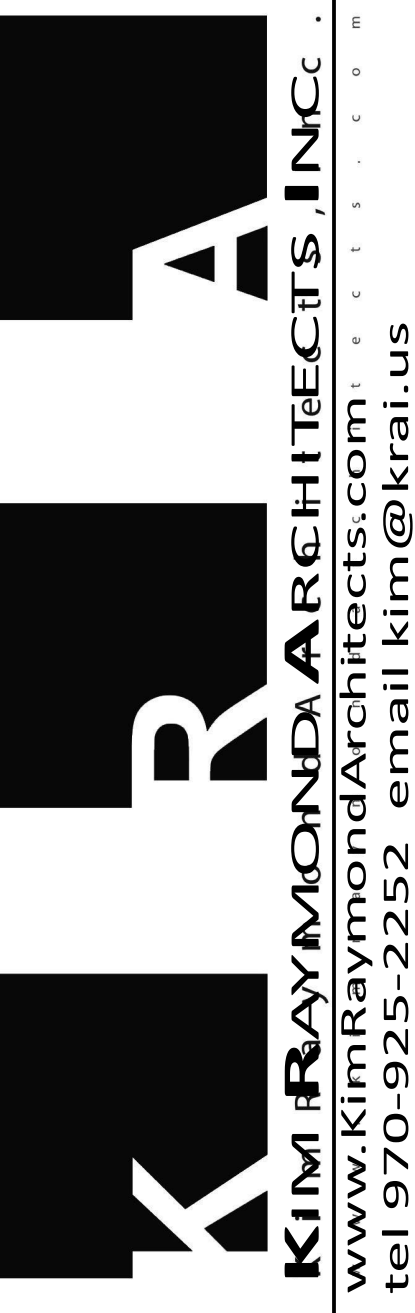

ALL DESIGNS, IDEAS ARRANGEMENTS AND PLANS INDICATED BY THESE DRAWINGS AND SPECIFICATIONS ARE THE PROPERTY AND COPYRIGHT OF KIM RAYMOND ARCHITECTS, INC. AND SHALL NEITHER BE USED ON ANY OTHER WORK NOR BE USED BY ANY OTHER PERSON FOR ANY USE WHATSOEVER WITHOUT WRITTEN PERMISSION. WRITTEN DIMENSIONS SHALL TAKE PRECEDENCE OVER SCALED DIMENSIONS AND SHALL BE VERIFIED AT THE SITE. ANY DIMENSIONAL DISCREPANCY SHALL BE BROUGHT TO THE ATTENTION OF THE ARCHITECT PRIOR TO COMMENCEMENT OF WORK.

**River Park Condominium, Unit 11**  
132 North Spring Street, Bldg D  
Aspen, Colorado 81611

DATE	ISSUE
2/12/15	PERMIT
4/2/15	CHANGE ORDER

Scale: AS NOTED

IF THE ABOVE DIMENSION DOES NOT MEASURE ONE INCH (1") EXACTLY, THIS DRAWING WILL HAVE BEEN ENLARGED OR REDUCED, AFFECTING ALL LABELED SCALES.

**A3.0**  
Plotted On: 6/26/15

PROPOSED PLANS